


NOTES:  
 - DO NOT SCALE DRAWINGS.  
 - THE DRAWING IS SOLELY RESPONSIBLE FOR VERIFYING CODE COMPLIANCE, ALL DIMENSIONS, & STRUCTURAL SECURITY PRIOR TO CONSTRUCTION.  
 - THIS DRAWING MAY NOT BE REPRODUCED, TRANSMITTED, DISTRIBUTED, OR USED IN ANY OTHER MANNER WITHOUT PERMISSION WRITTEN CONSENT FROM LAKE COUNTRY LOG HOMES.

**PRELIMINARY ONLY NOT FOR CONSTRUCTION**

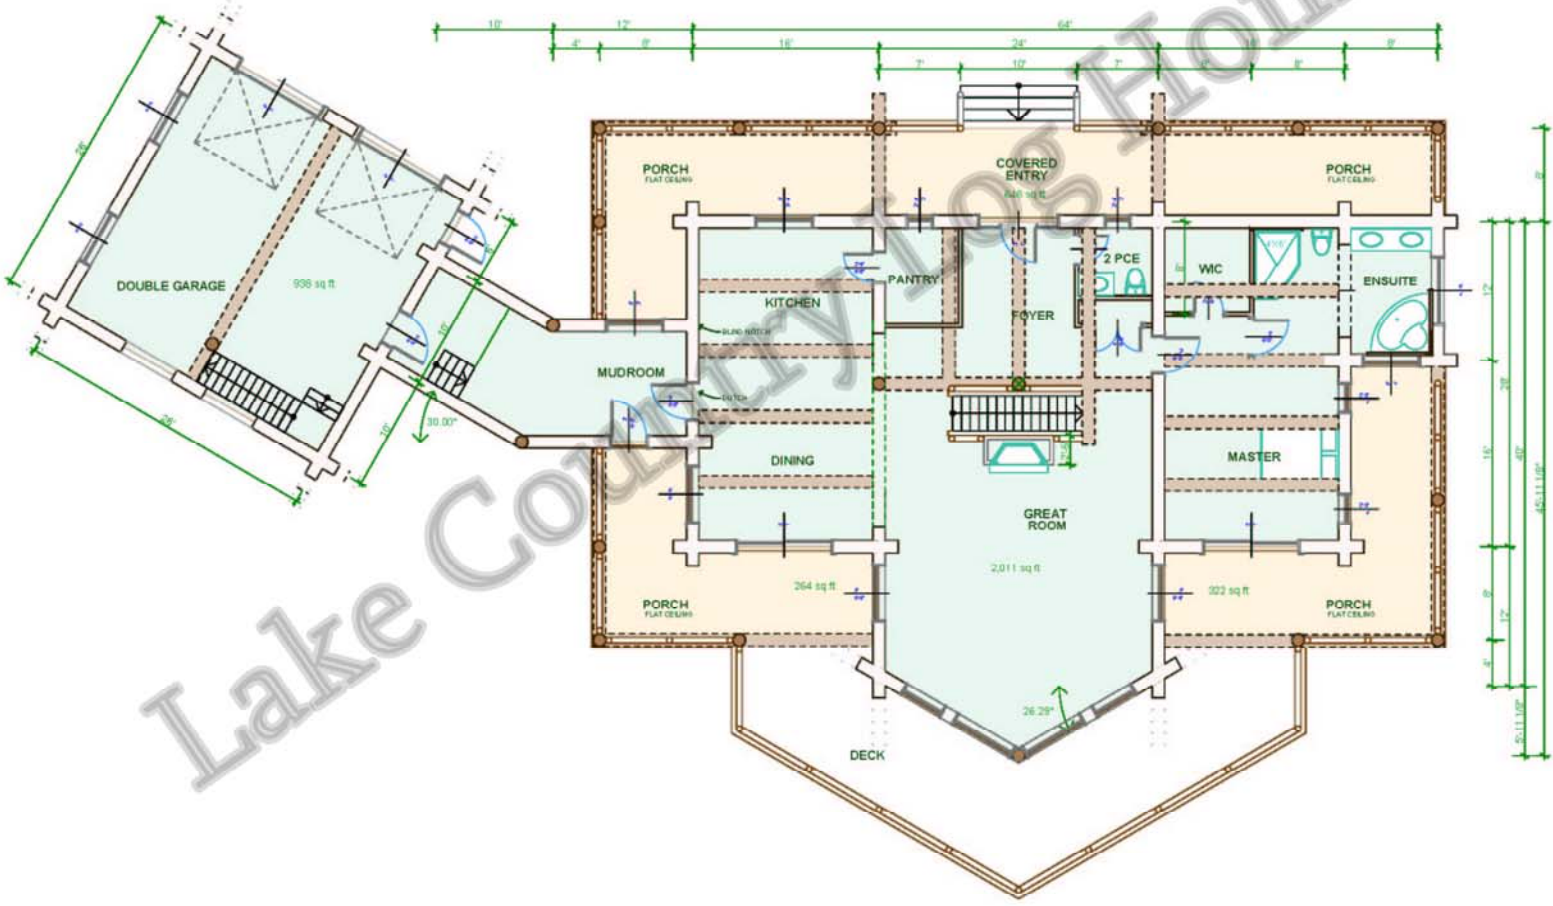



MALAKWA B.C., CANADA  
 PHONE: (250) 836-3854  
 FAX : (250) 836-3874

**Syrboss Creek**

**UPPER  
 FLOOR PLAN**

DRWG TITLE:

DWG STATUS:  
**PRELIMS**

SCALE:  
 1/16"=1'-0"

ORDER NO.:

SHEET:

**A-04**

ISSUE DATE:

NOTES:  
 - DO NOT SCALE DRAWINGS  
 - DESIGNER IS SOLELY RESPONSIBLE FOR VERIFYING CODE COMPLIANCE. ALL DIMENSIONS SHALL BE VERIFIED PRIOR TO CONSTRUCTION.  
 - THIS DRAWING MAY NOT BE REPRODUCED, TRANSMITTED, DISTRIBUTED, OR USED IN ANY OTHER MANNER WITHOUT WRITTEN CONSENT FROM LAKE COUNTRY LOG HOMES.

**PRELIMINARY ONLY NOT FOR CONSTRUCTION**

